


A TYPE | 2LDK+WIC+SC+ホール

專有面積 / 67.33m² (20.36坪)

バルコニー面積 / 11.40m² (3.44坪)

14F	A	B	C	D	F
13F	A	B	C	D	F
12F	A	B	C	D	F
11F	A	B	C	D	E
10F	A	B	C	D	E
9F	A	B	C	D	E
8F	A	B	C	D	E
7F	A	B	C	D	E
6F	A	B	C	D	E
5F	A	B	C	D	E
4F	A	B	C	D	E
3F	A	B	C	D	E
2F	A	B	C	D	E
1F	エントランス・駐車場・自転車置場・バイク置場				

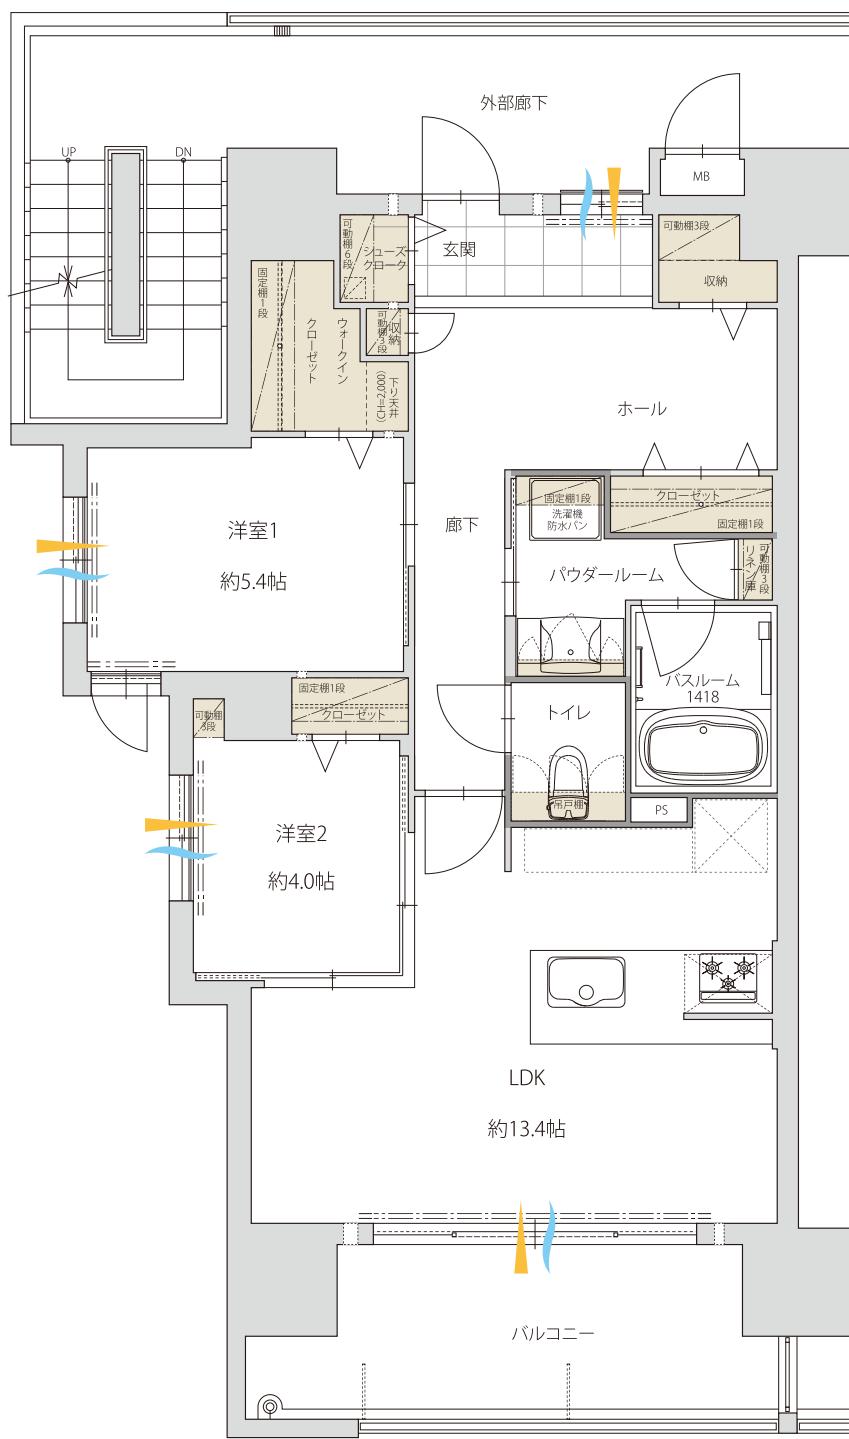

收納

通風

採光